



65/39


D 1

Dato: 08.01.2019

Målestokk: 1:500

Koordinatsystem: UTM 32N

N

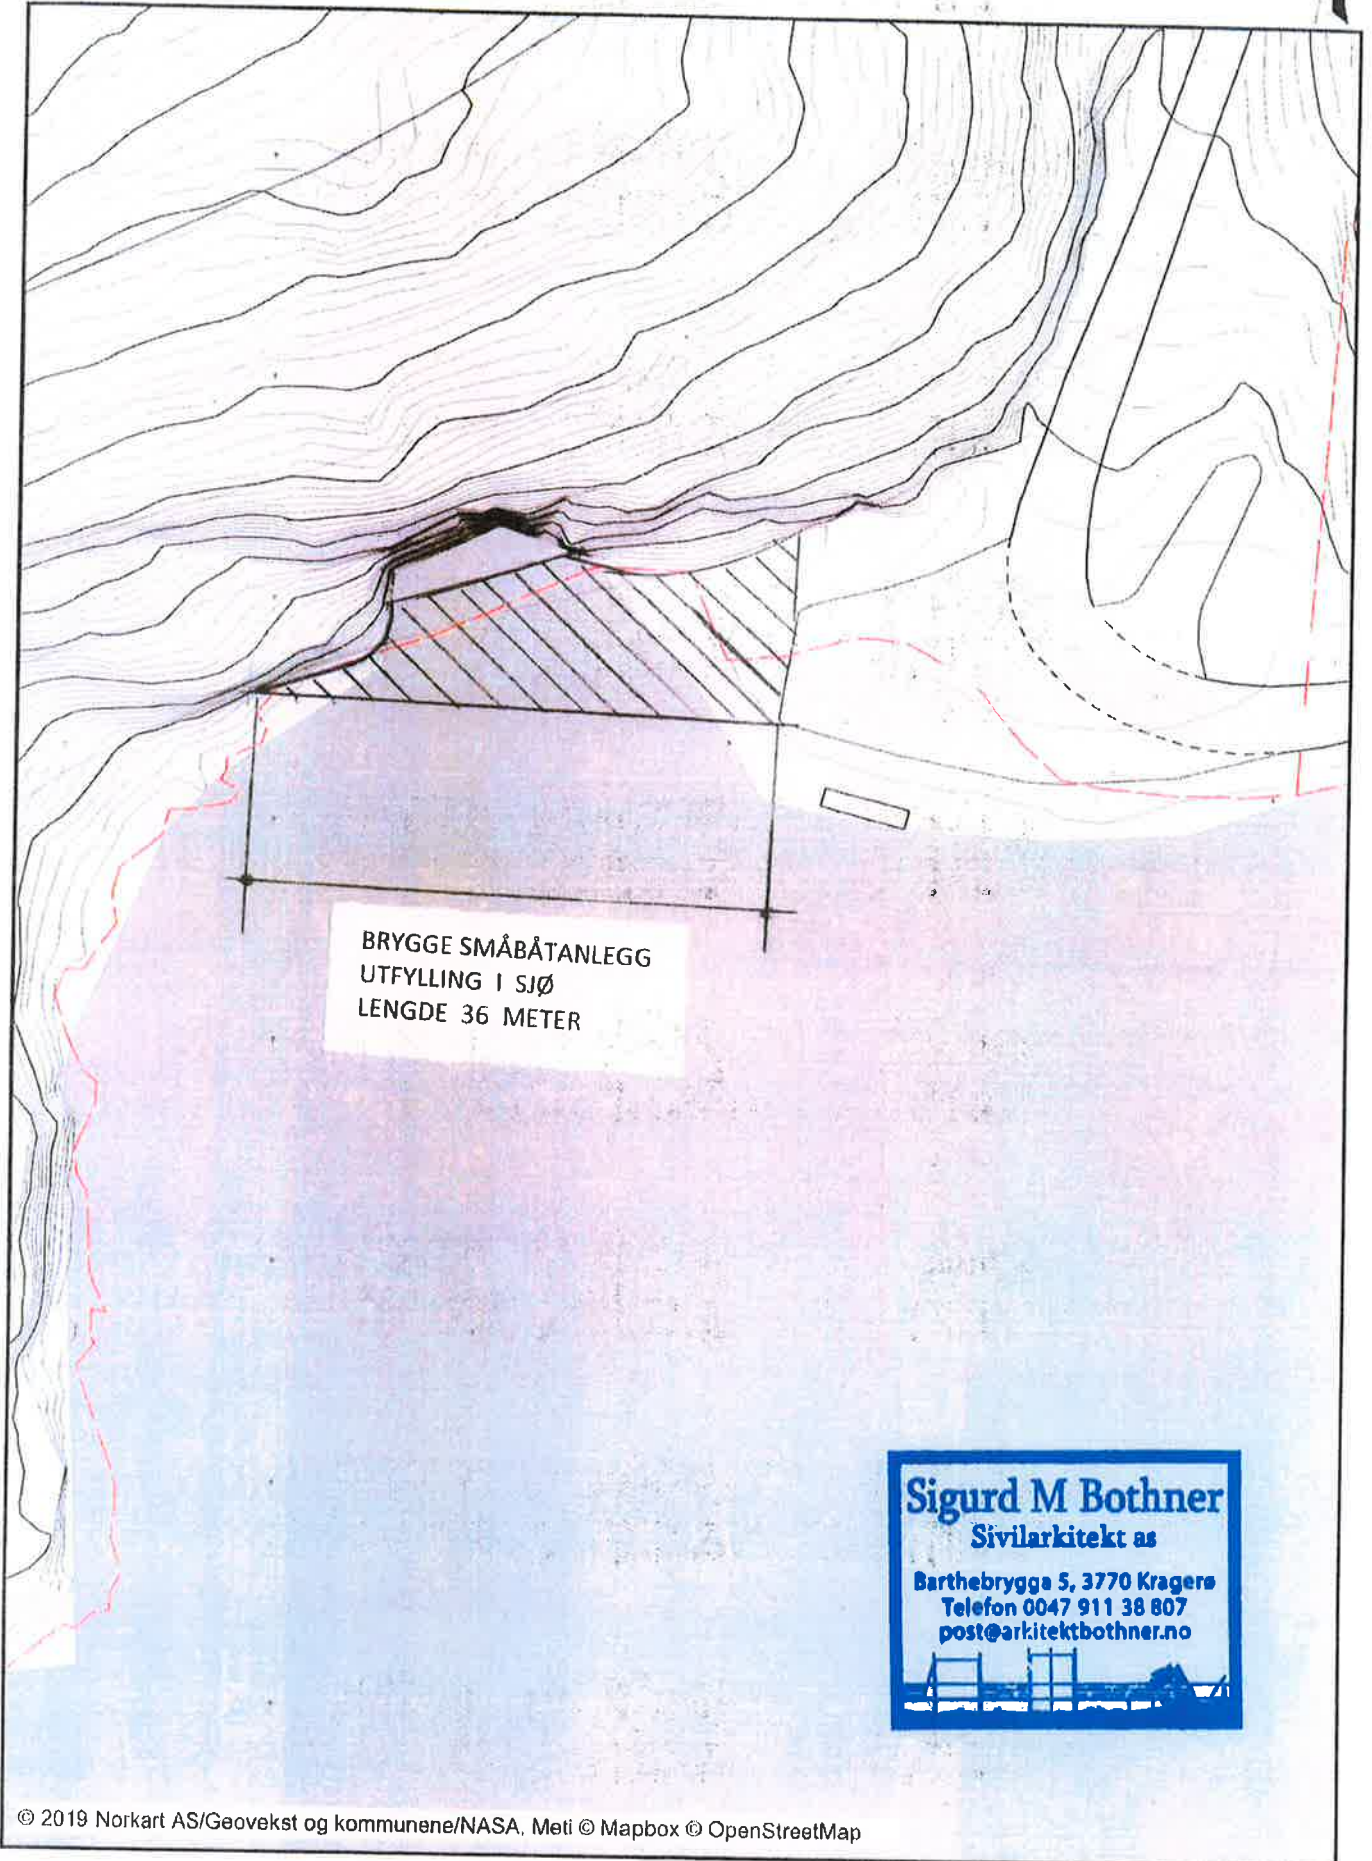

BRYGGE SMÅBÅTANLEGG
UTFYLLING I SJØ
LENGDE 36 METER

Sigurd M Bothner
Sivilarkitekt as

Barthebrygge 5, 3770 Kragers
Telefon 0047 911 38 807
post@arkitektbothner.no





65/39

D 2


Dato: 08.01.2019

Målestokk: 1:500

Koordinatsystem: UTM 32N

N

Sigurd M Bothner
Sivilarkitekt as
Barthebrygga 5, 3770 Kragersø
Telefon 0047 911 38 807
post@arkitektbothner.no

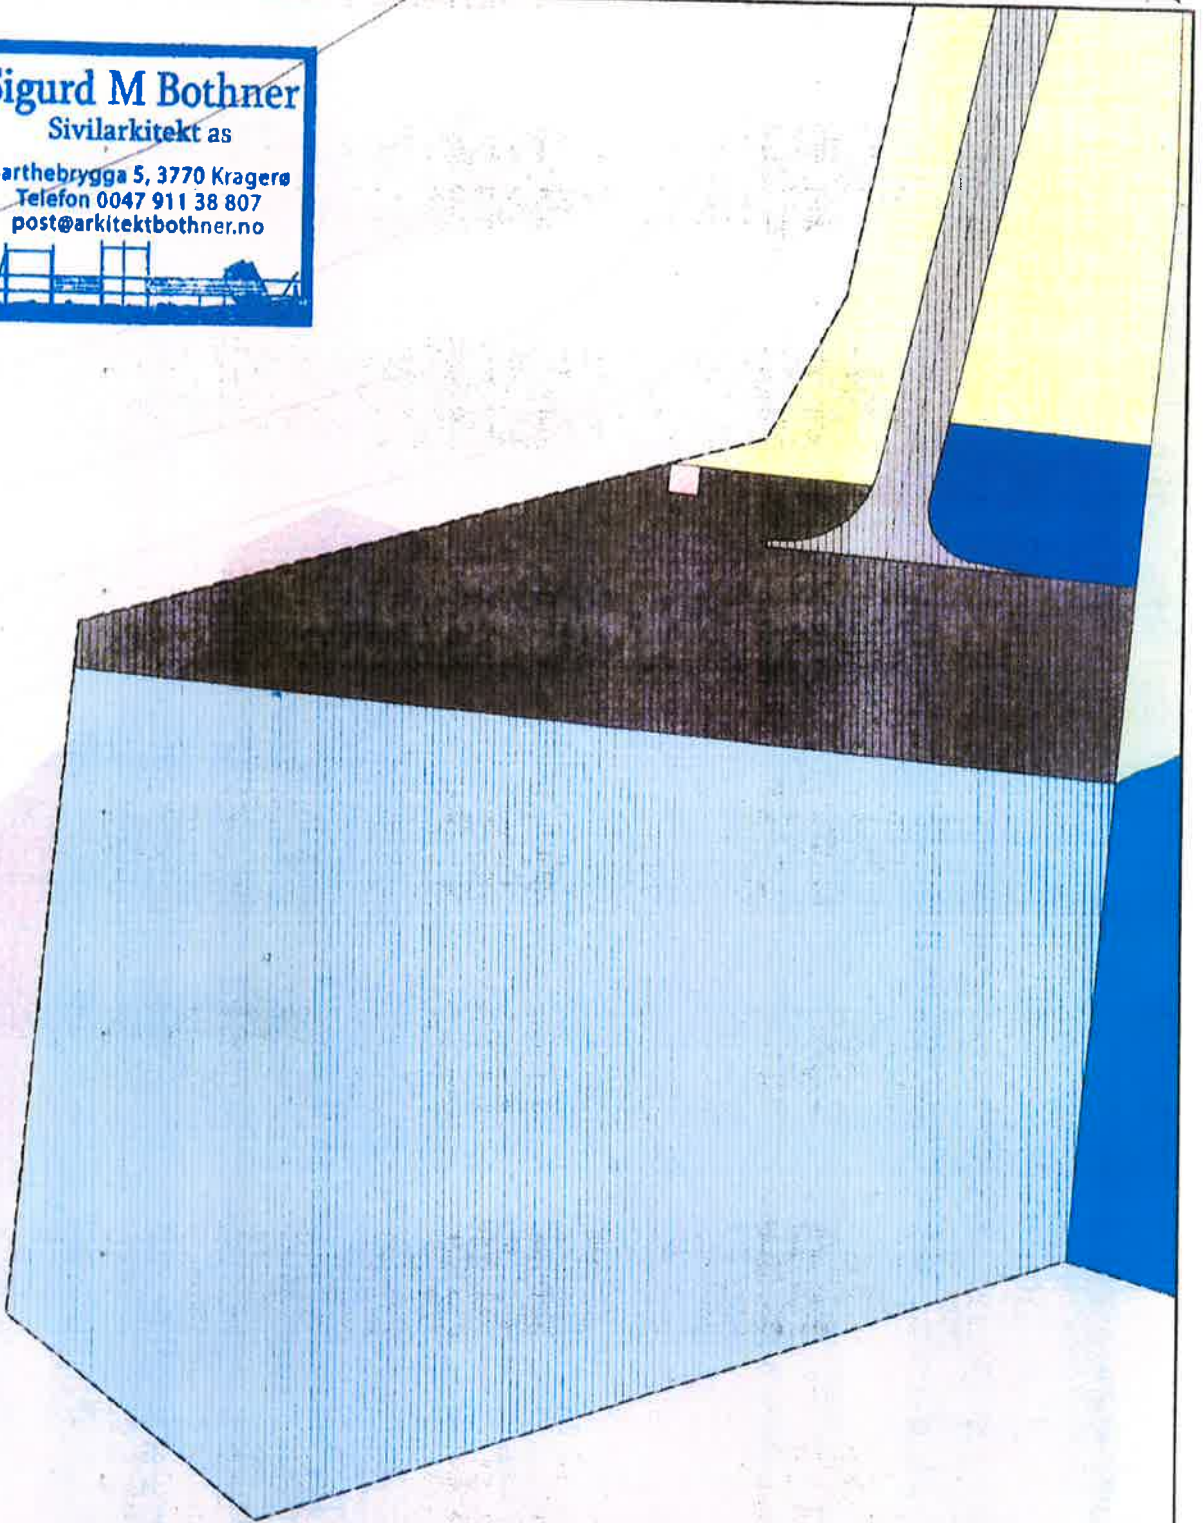




65/39

Dato: 20.04.2020

Målestokk: 1:7500

Koordinatsystem: UTM 32N

N

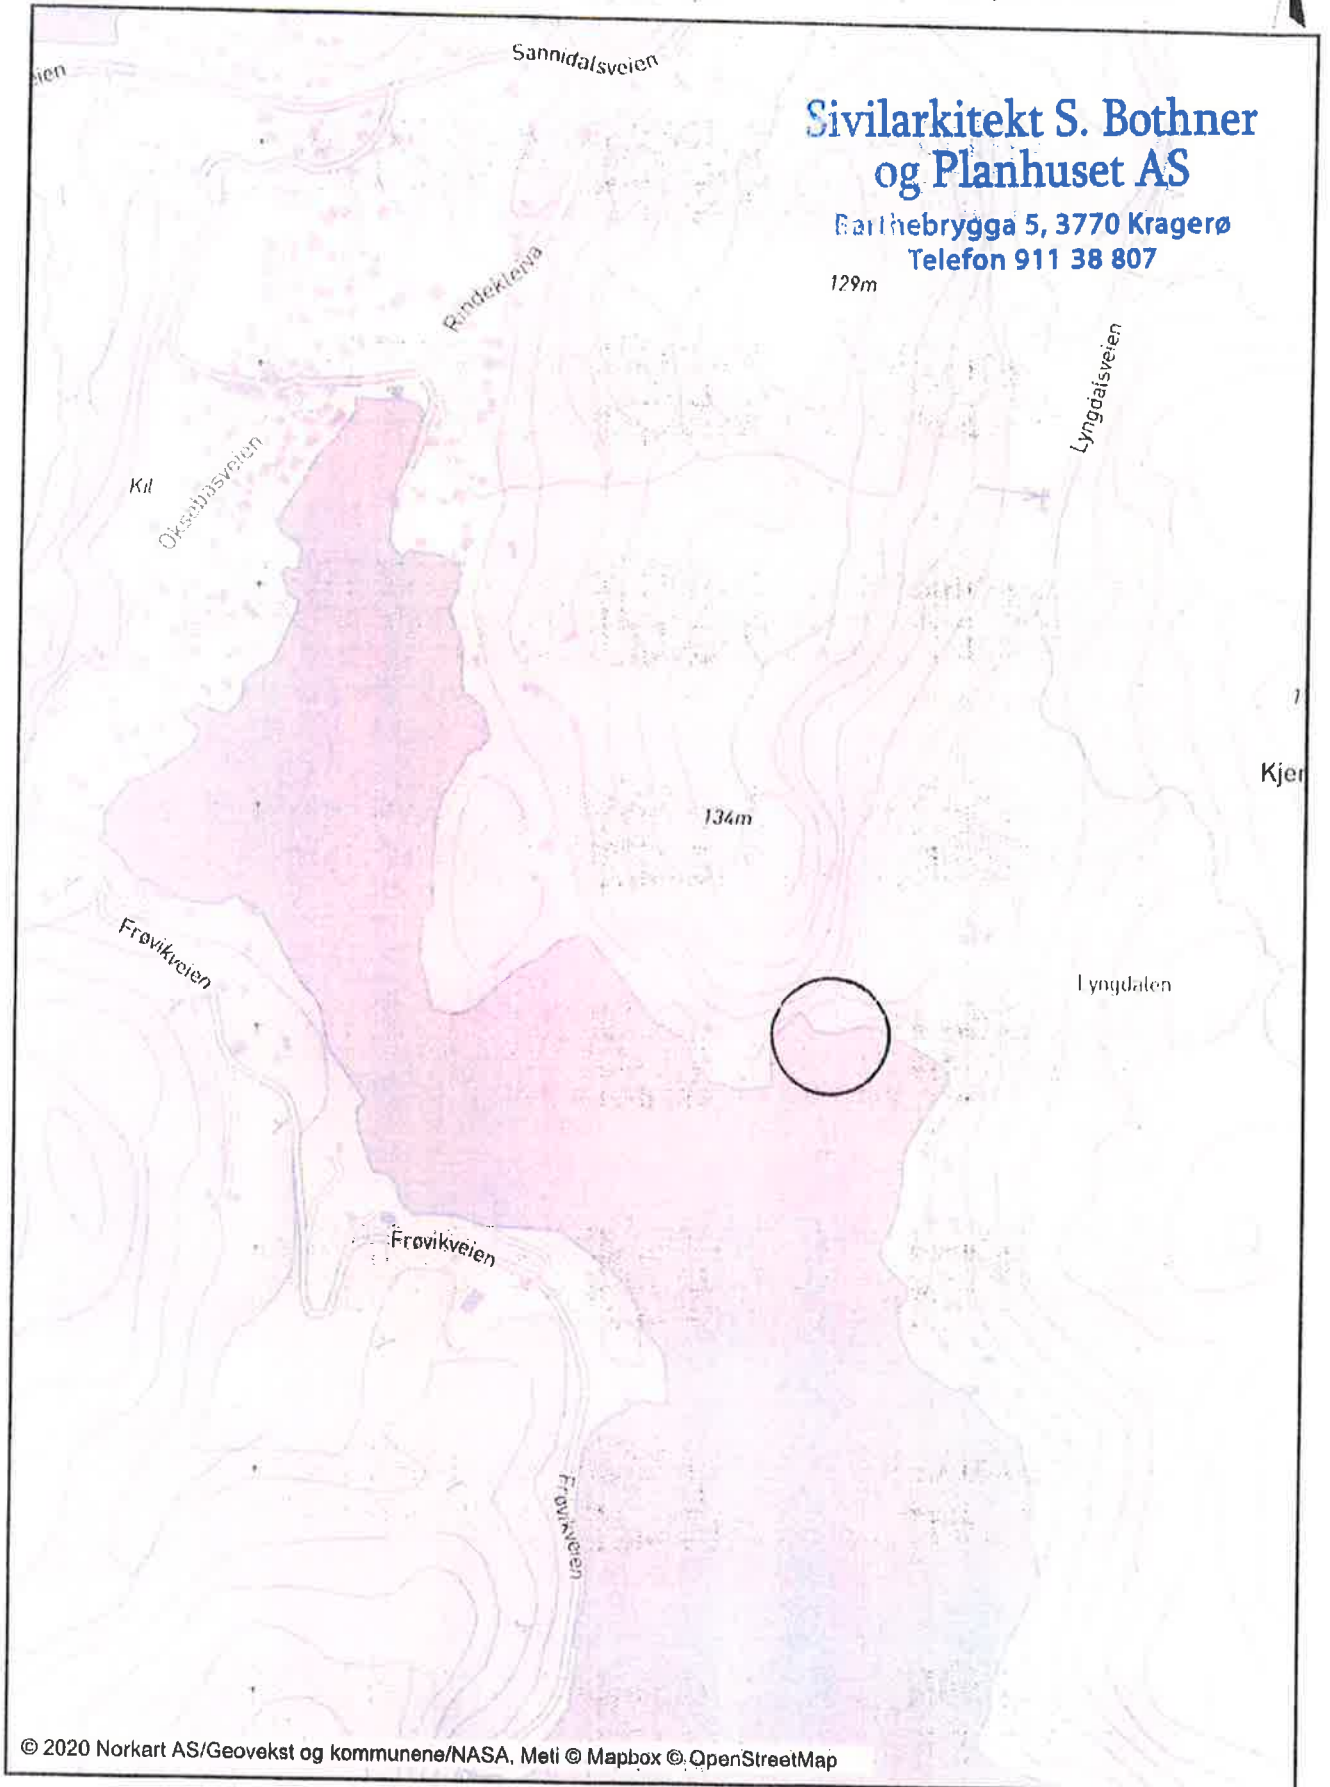



65/39

Dato: 29.01.2021

Målestokk: 1:2500

Koordinatsystem: UTM 32N

