

N6541400

N6541300

N6541200

N6541100


N6541000

N6540900

N6540800

N6540700

N6540600

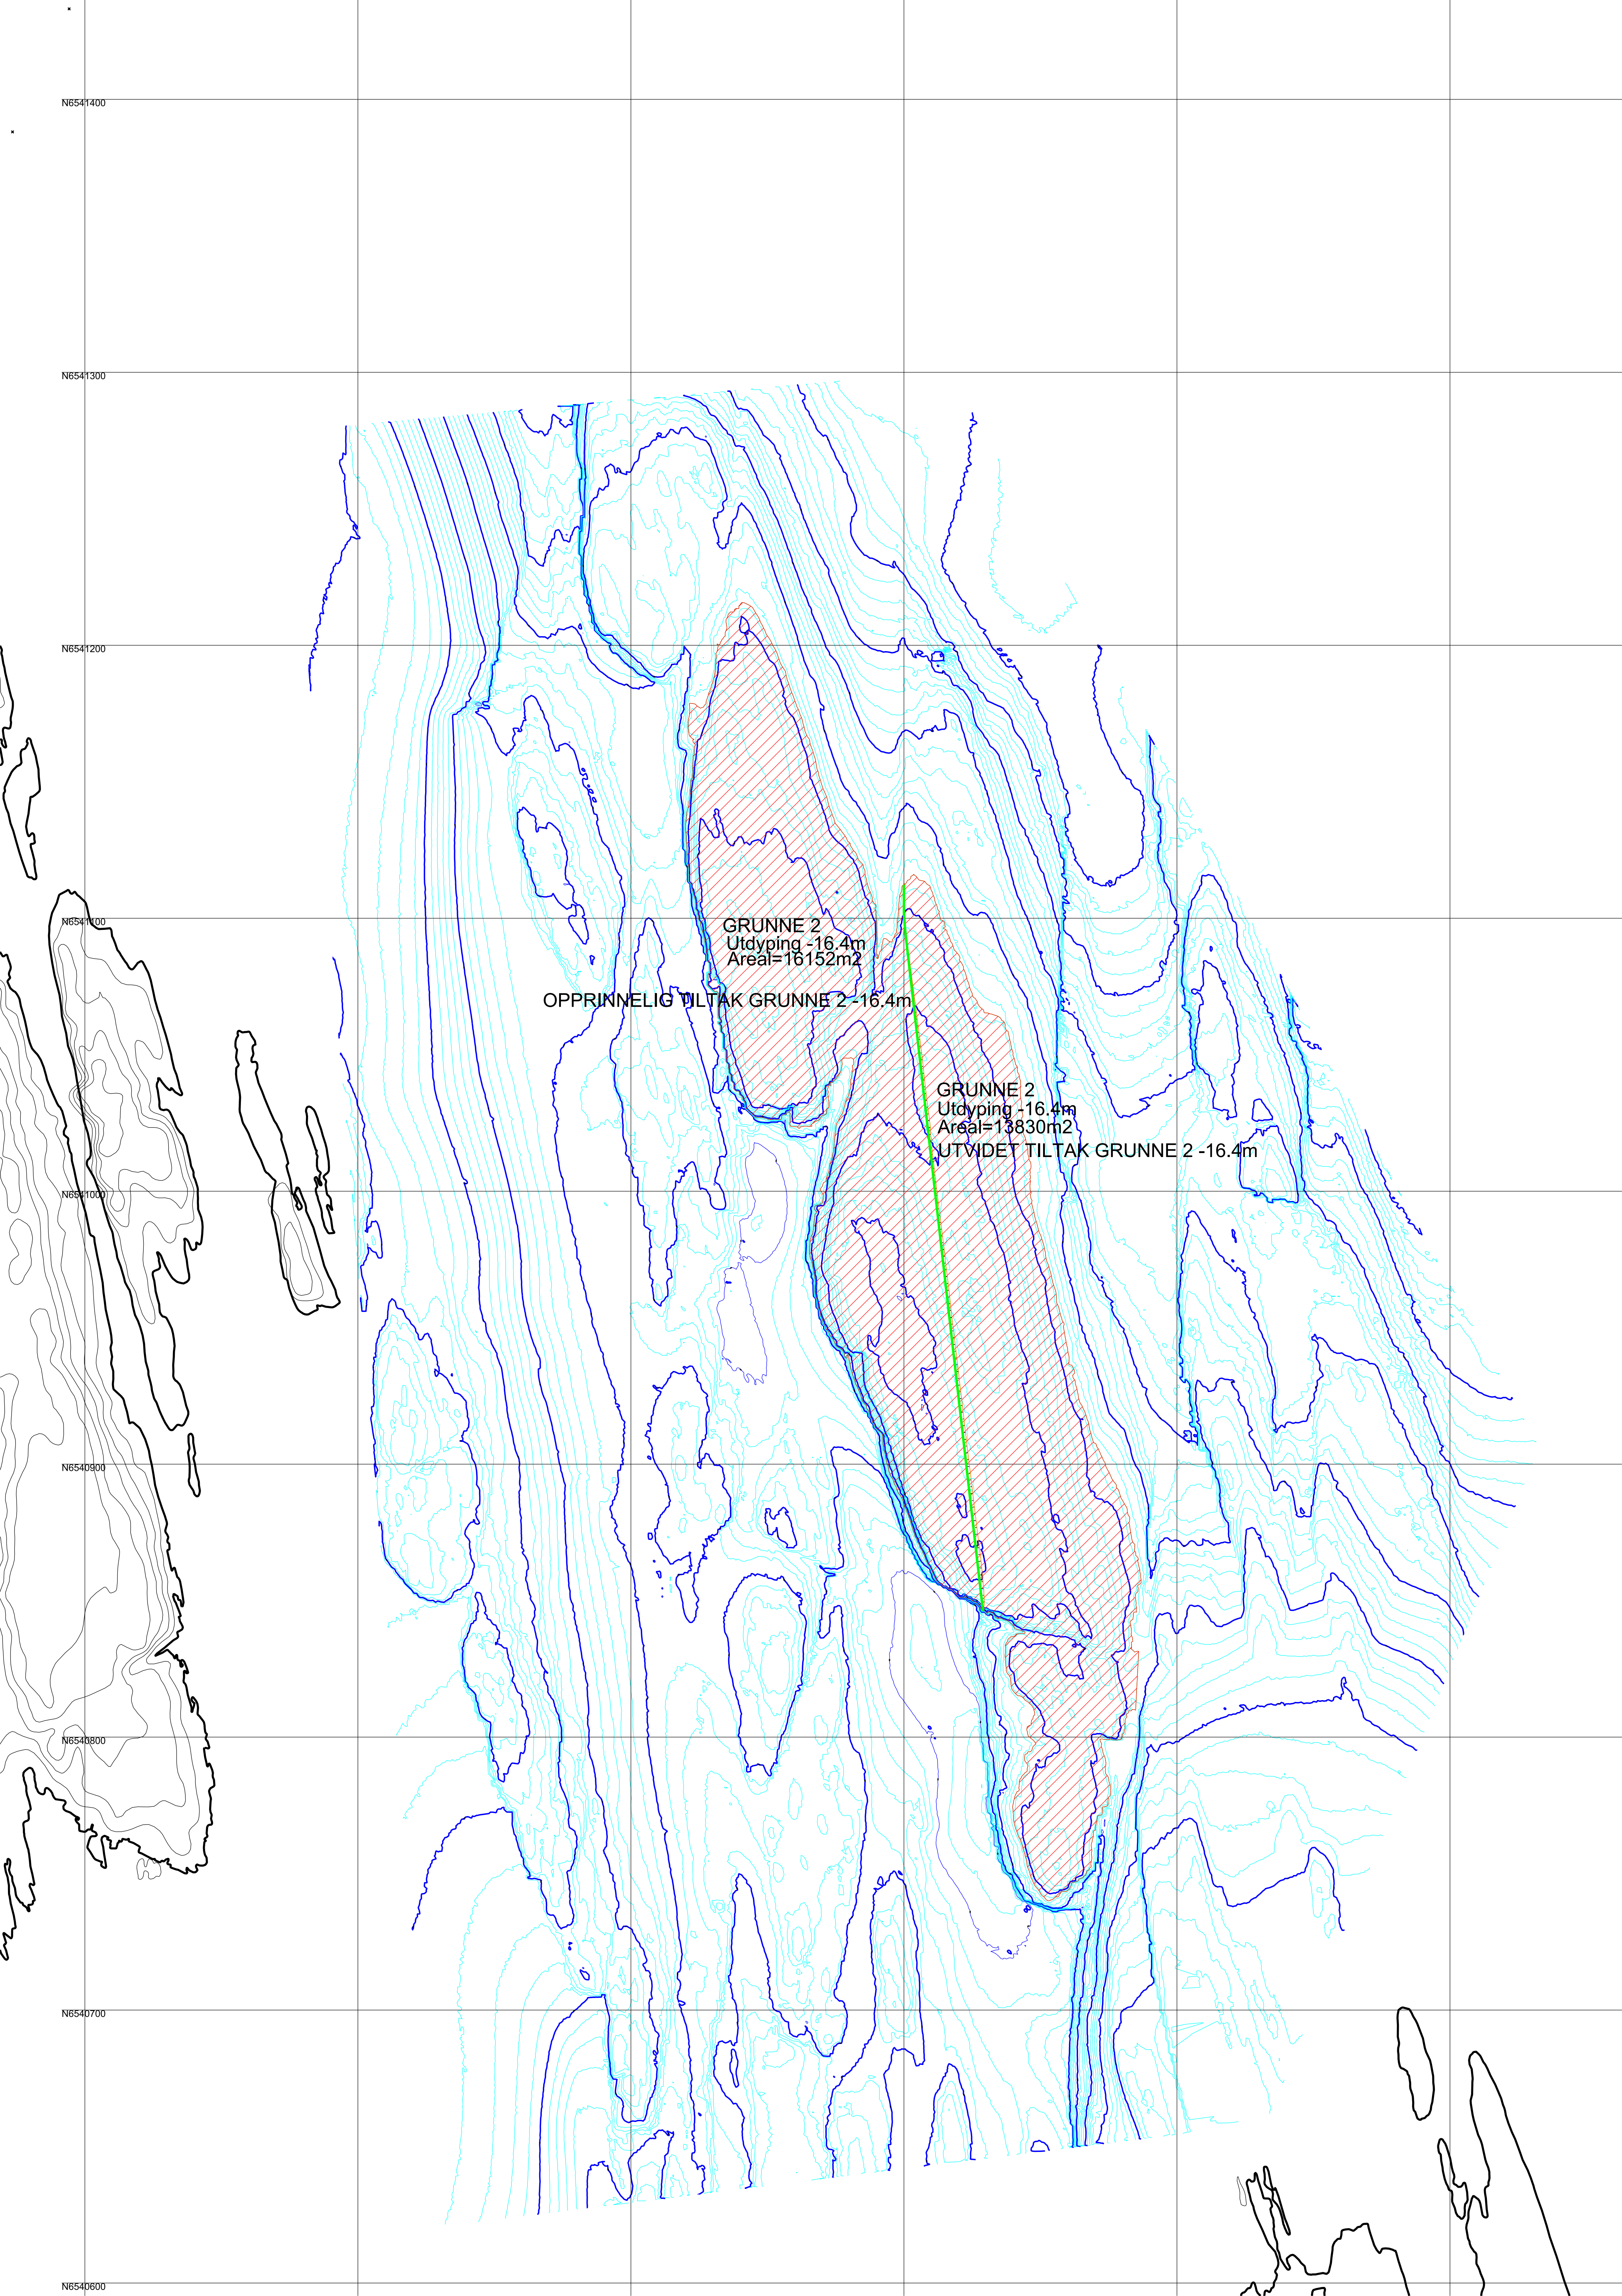

GRUNNE 2  
Utdyping -16.4m  
Areal=16152m2

OPPRINNELIG TILTAK GRUNNE 2 -16.4m

GRUNNE 2  
Utdyping -16.4m  
Areal=13830m2

UTVIDET TILTAK GRUNNE 2 -16.4m